


THIS DOCUMENT & ITS CONTENTS ARE THE COPYRIGHT OF THE DESIGNER. ANY PARTY RECEIVING THIS DOCUMENT DOES SO IN CONFIDENCE & AGREES THAT ALL THE INFORMATION CONTAINED HEREIN SHALL NOT BE PUBLISHED IN WHOLE OR IN PART OR DISCLOSED TO OTHERS WITHOUT THE EXPRESS PRIOR WRITTEN CONSENT OF ARCHITECTS STUDIO LTD.

**NOTES:**  
 1. ALL MEASUREMENT MUST BE CHECKED ON SITE BY CONTRACTOR AND ANY DISCREPANCIES POINTED OUT TO THE ARCHITECT FOR CLARIFICATION BEFORE PROCEEDING.  
 2. DO NOT SCALE DRAWING. USE FIGURED DIMENSIONS.  
 3. ALL DRAWINGS SHOULD BE READ JOINTLY WITH ALL RELEVANT STRUCTURAL, ENGINEER AND M & E DRAWINGS.

REVISIONS			
INDEX	DATE	MODIFICATIONS	IN. / DP
2	17.12.16	GENERAL REVISION TO ALL COORDINATED AND UPDATED STRUCTURES TO DATE (PHASE 1)	

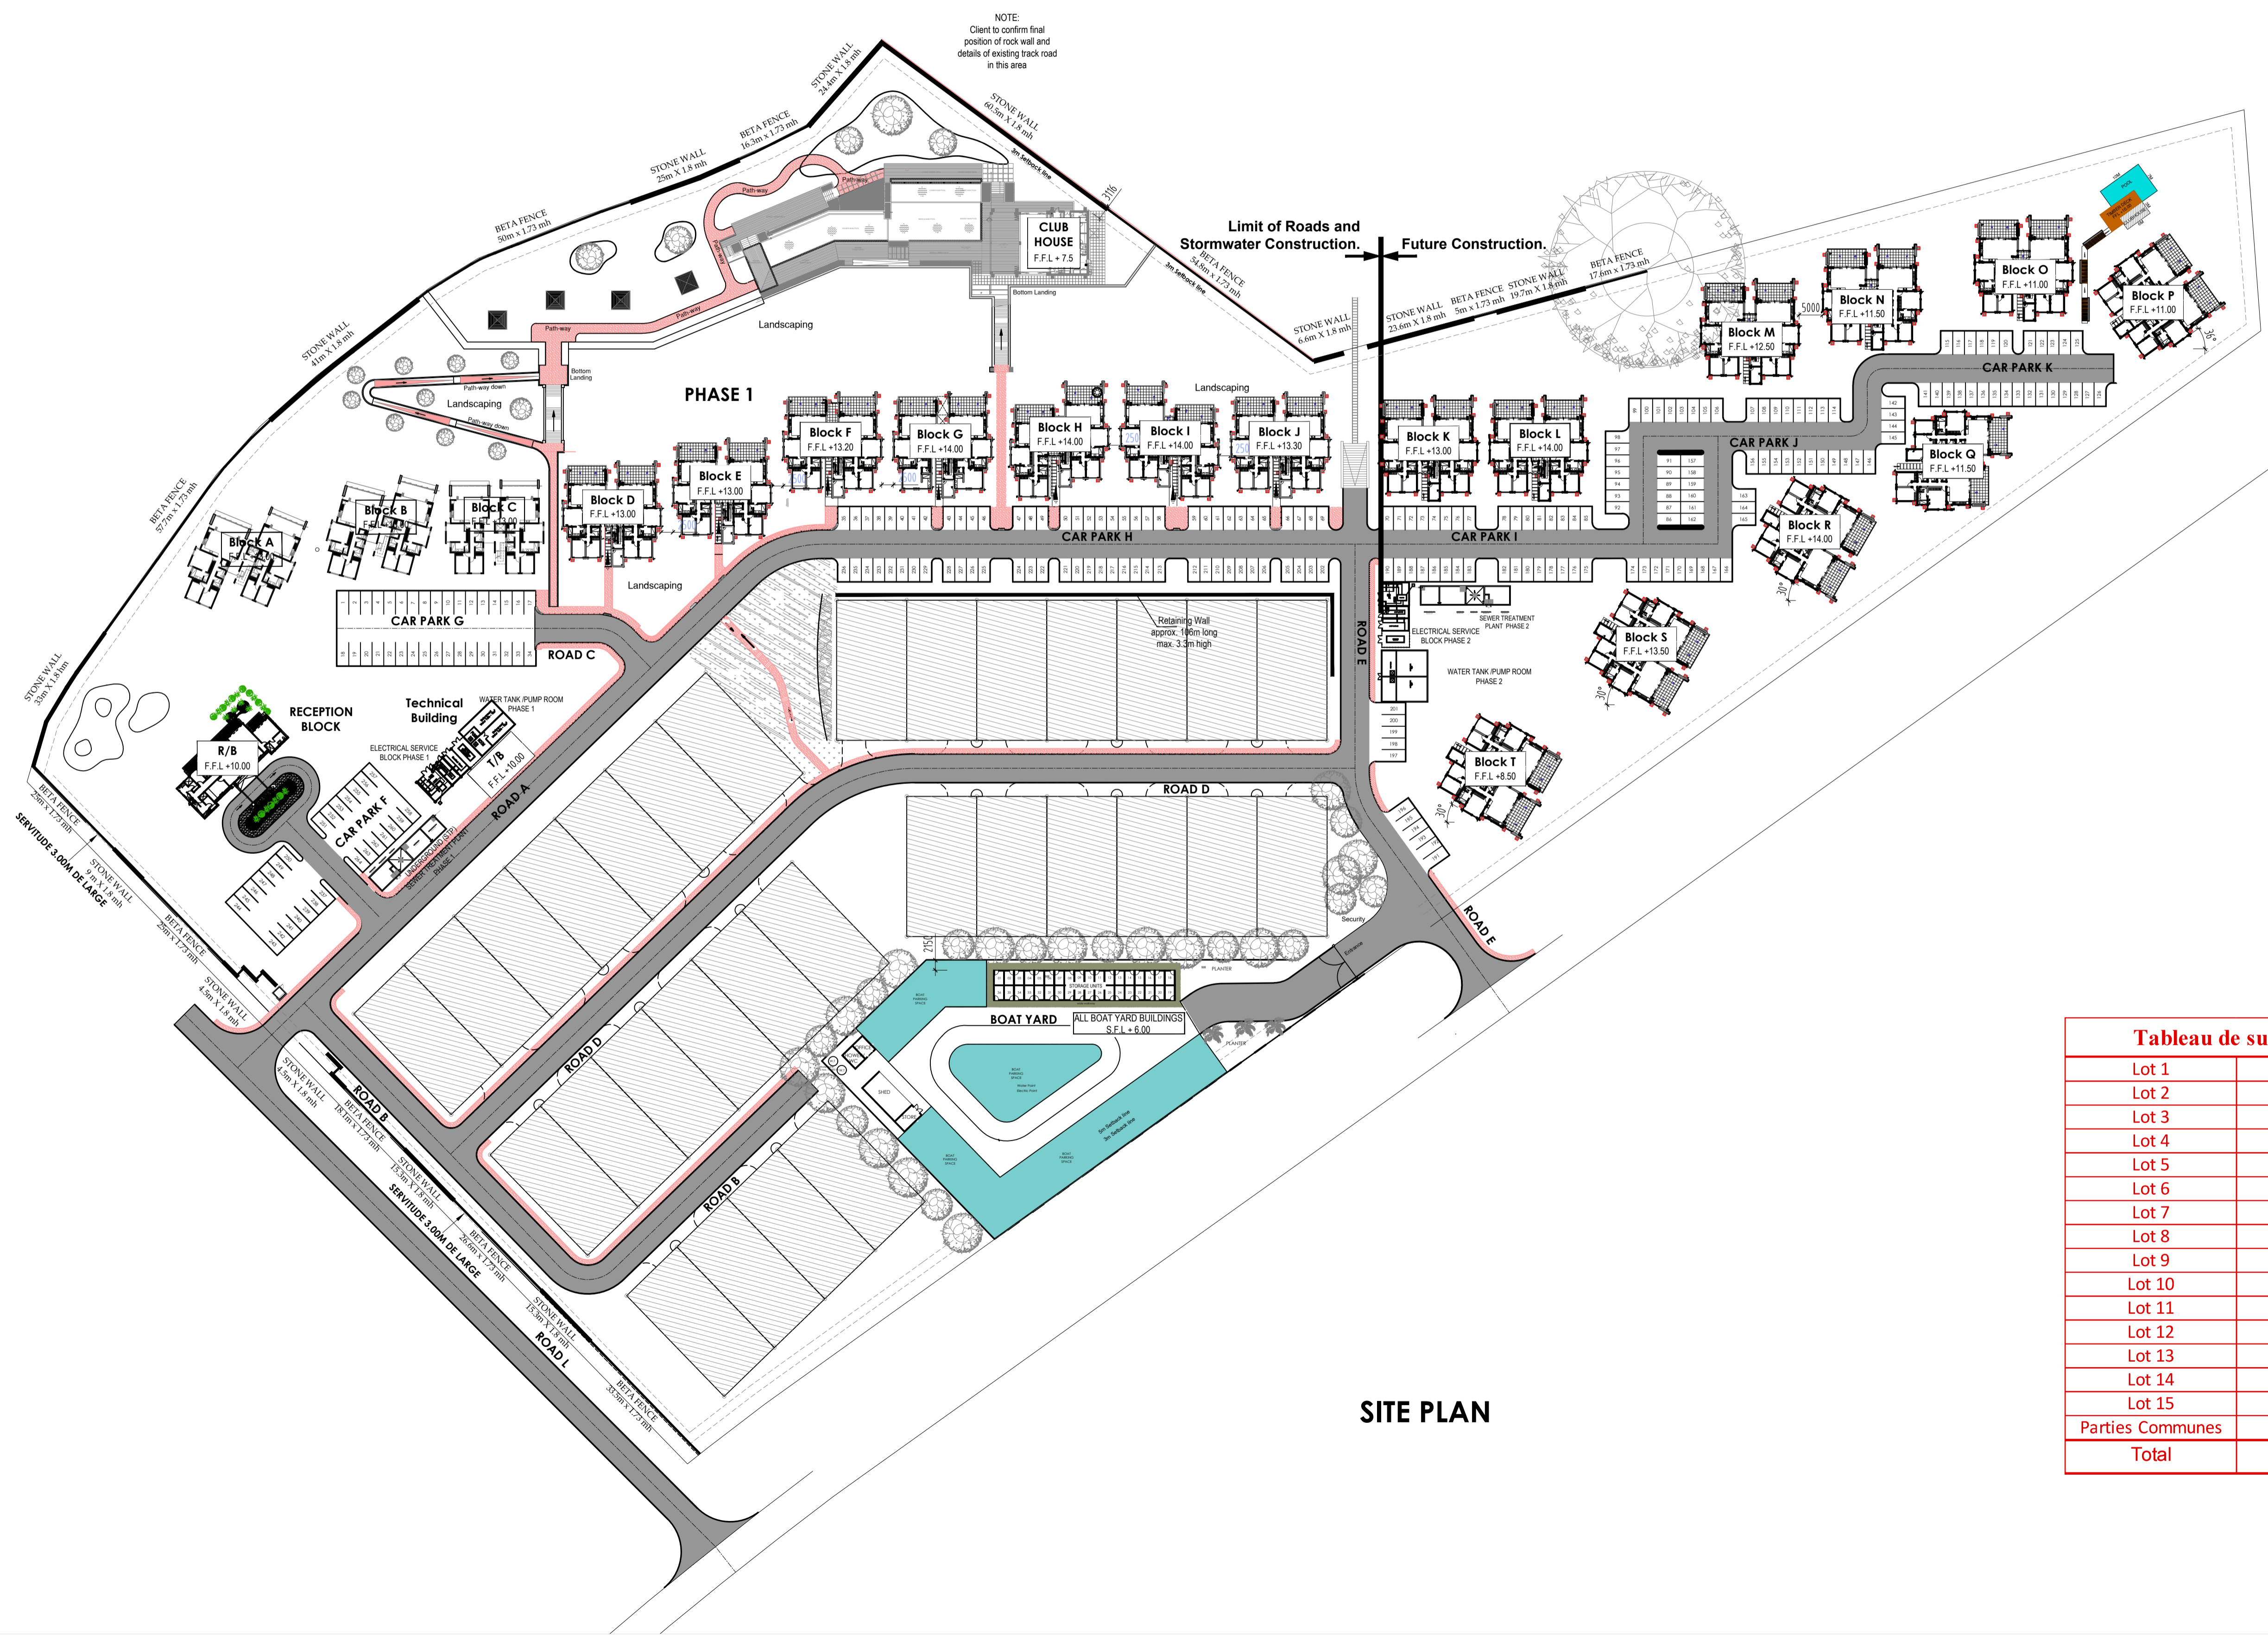

NOTE:  
 Client to confirm final position of rock wall and details of existing track road in this area.

Limit of Roads and Stormwater Construction. Future Construction.

**SITE PLAN**

Tableau de superficie	
Lot 1	1,800
Lot 2	2,700
Lot 3	2,700
Lot 4	3,150
Lot 5	3,150
Lot 6	865
Lot 7	1,525
Lot 8	5,714
Lot 9	1,567
Lot 10	2,342
Lot 11	800
Lot 12	800
Lot 13	800
Lot 14	908
Lot 15	800
Parties Communes	42,079
<b>Total</b>	<b>71,700</b>

WITH REFERENCE TO THE DRAWING REGISTER/DRAWING TRANSMITTAL PERTAINING TO THIS DRAWING ISSUED FOR CONSTRUCTION, THE RECIPIENT HAS 7 CALENDAR DAYS TO NOTIFY THE ARCHITECT OF ANY DISCREPANCIES OR ANY FURTHER INFORMATION THAT IS REQUIRED. FAILURE TO DO SO, THE ARCHITECT WILL ASSUME THAT THE RECIPIENT HAS ALL THE NECESSARY INFORMATION IN HAND AND AS SUCH SHALL NOT ENTER TAIN ANY RELATED CLAIMS FOR DELAYS.

**PURPOSE OF ISSUE:** FOR INFORMATION

**ARCHITECTS STUDIO**  
 VALETTA HOUSE  
 VIVEA BUSINESS PARK  
 ST. PIERRE  
 MAURITIUS  
 Off no: (+230) 433 3437  
 (+230) 433 3863  
 (+230) 433 0486  
 Fax no: (+230) 433 4147  
 VAT 2030197  
 projects@architectsstudio.com  
 http://www.architectsstudio.com

PROJECT:	ST ANTOINE PDS
CLIENT:	RED 4
DRAWING TITLE:	MASTER PLAN PHASE 1
DRAWING NO:	14-048-MSP-001
PROJECT NO:	14-048
REVISION:	2
SCALE:	1:750
DATE:	APRIL 2018
DRAWN BY:	DP
CHECKED BY:	BK
SHEET:	A1